



OFFICE - BUILDOUT
SMITH - MFG. - CO.

DRAWN	
CHECKED	
DATE	1
SCALE	
JOB NO.	
SHEET	


A

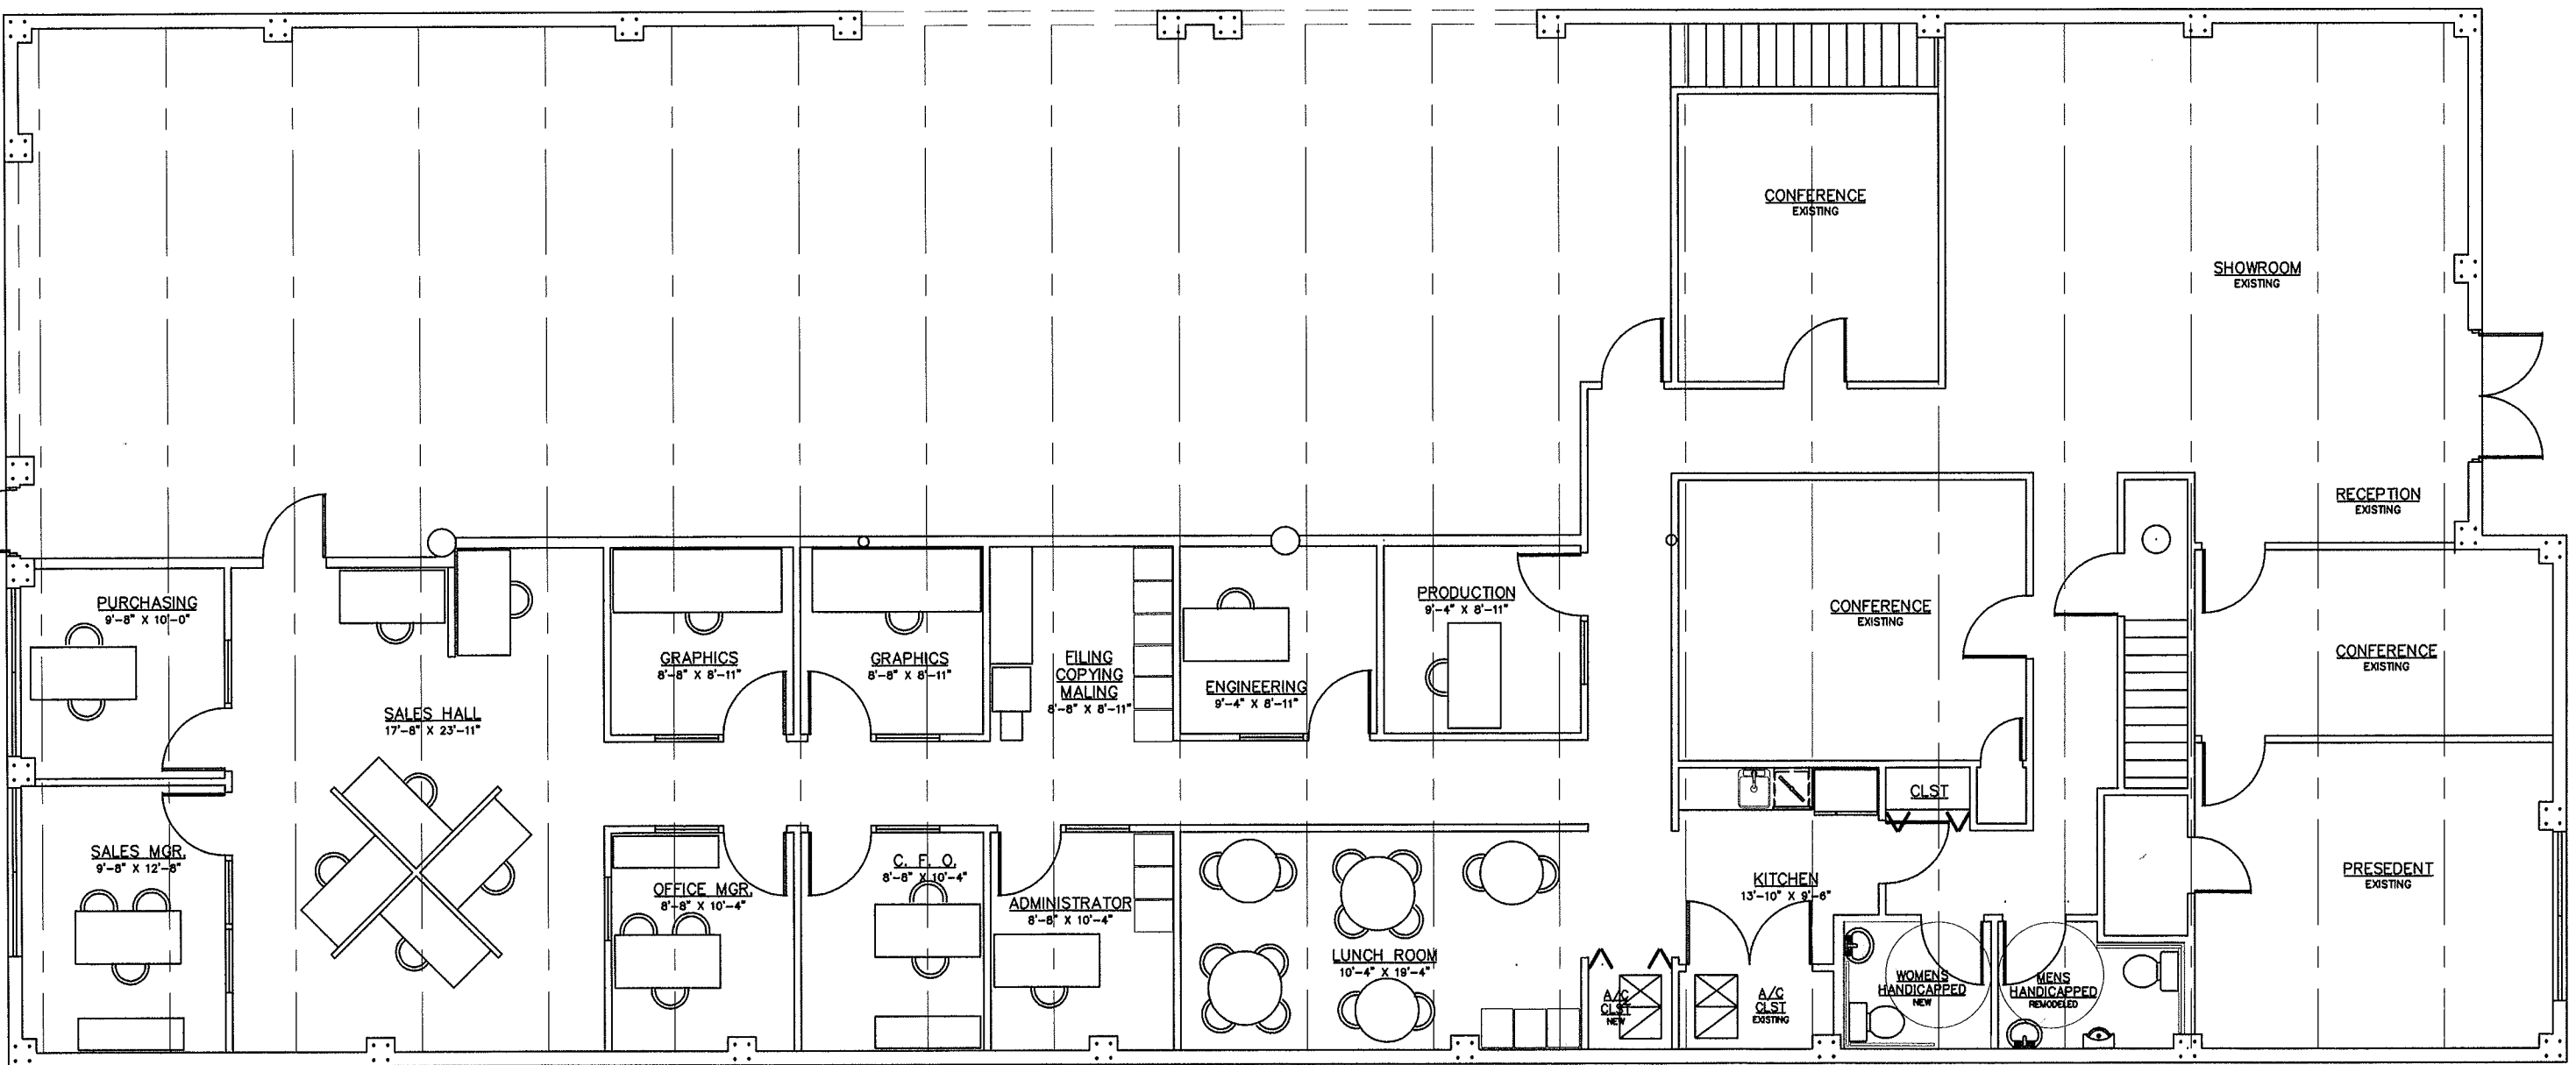

NEW FLOOR PLAN
SCALE 1/8" = 1'-0"

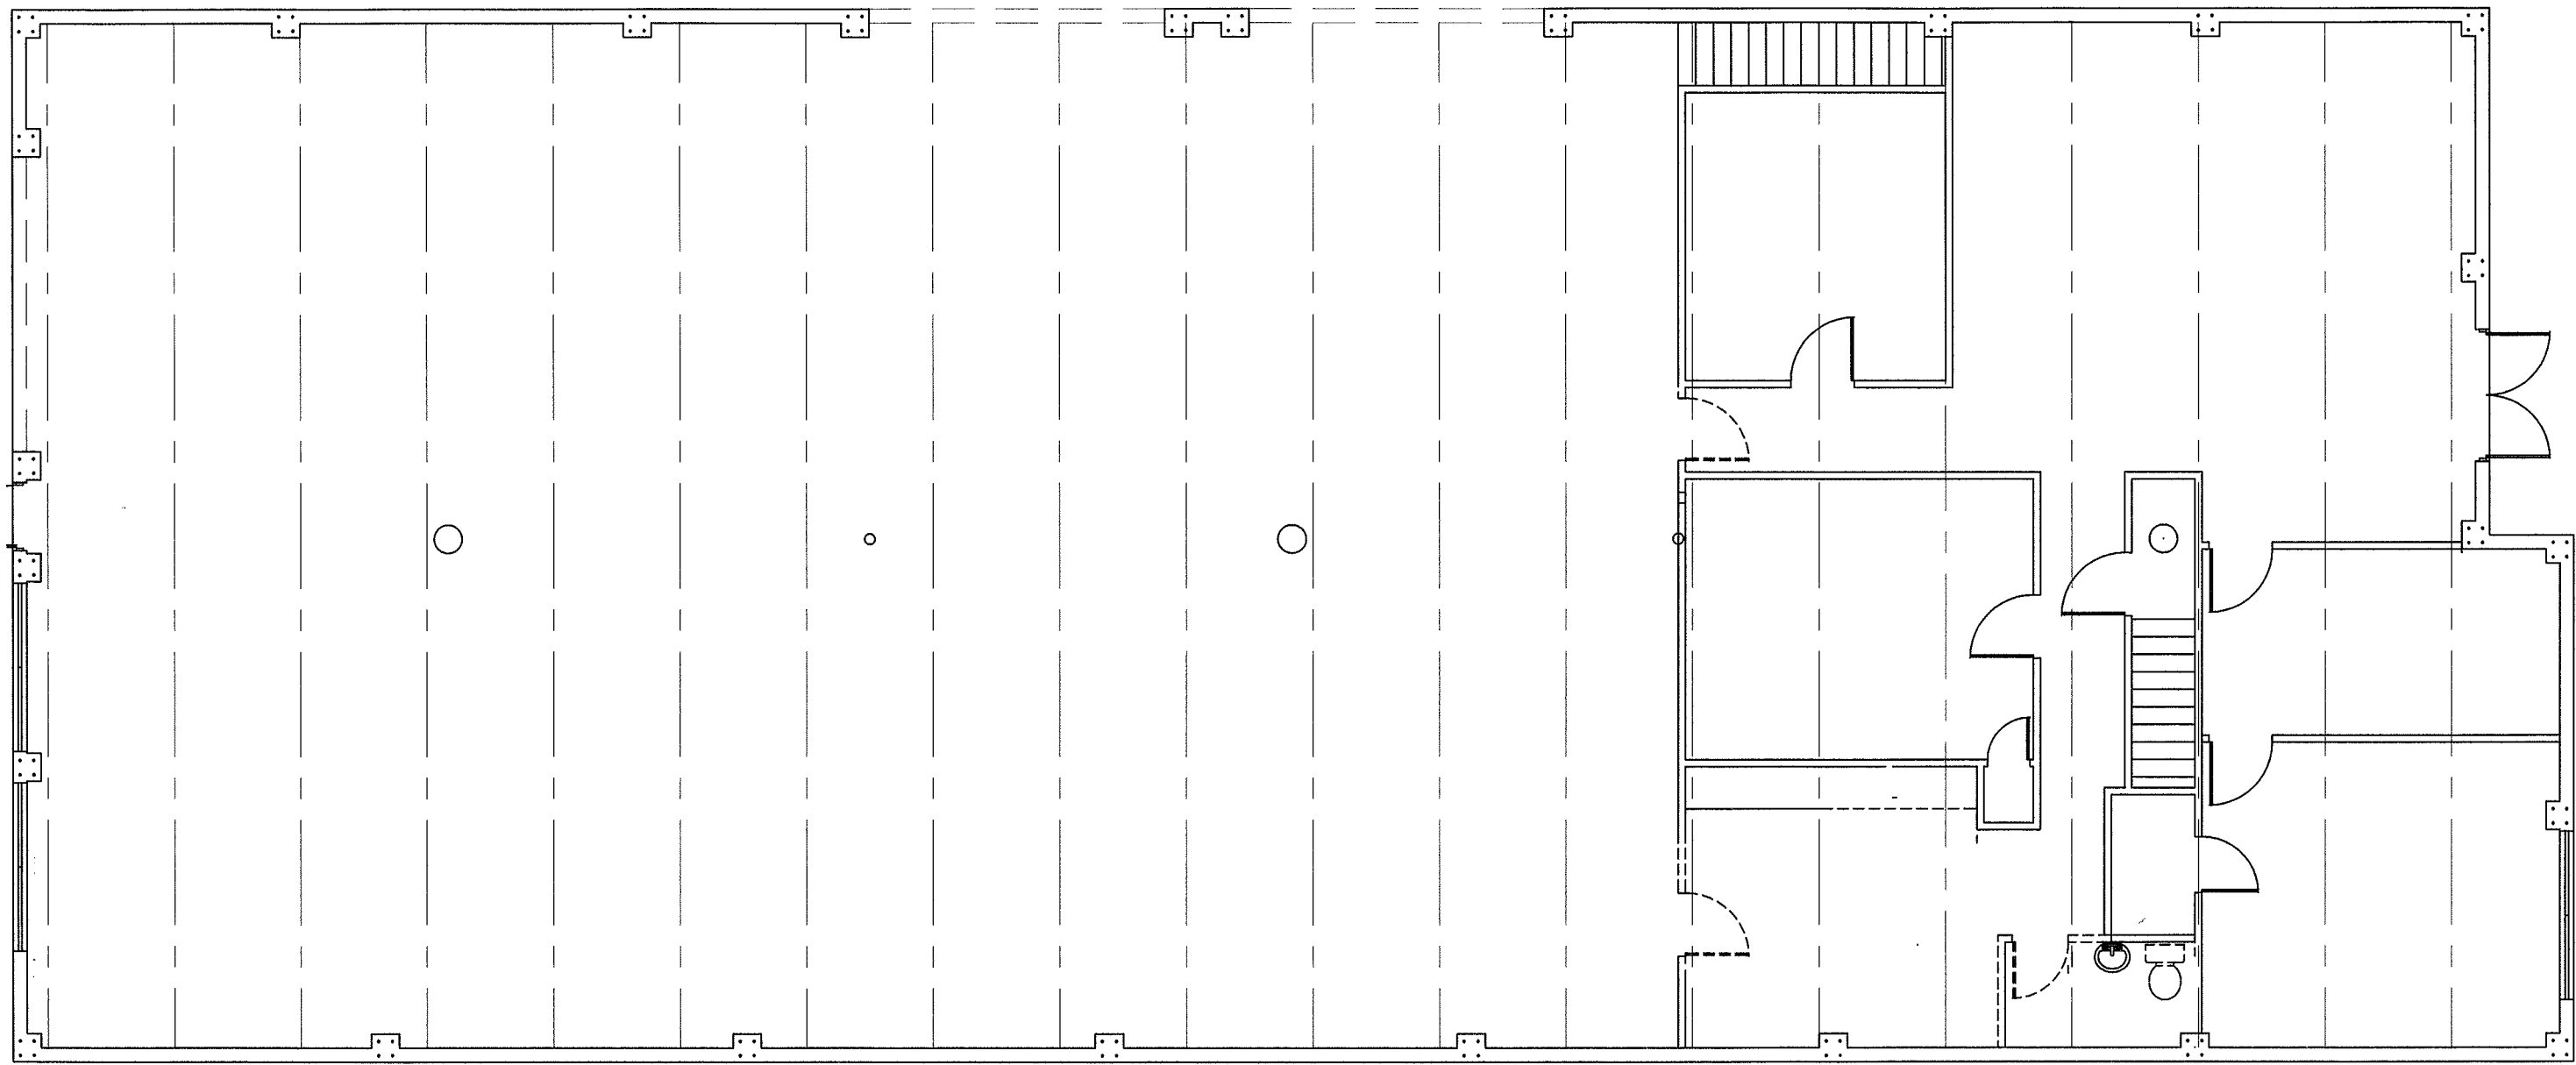

DEMOLITION PLAN
SCALE 1/8" = 1'-0"

 

OFFICE-BUILDOUT
SMITH-MFG.-CO.

DRAWN	
CHECKED	
DATE	C
SCALE	1
JOB NO.	
SHEET	

