



02/
01/
02/

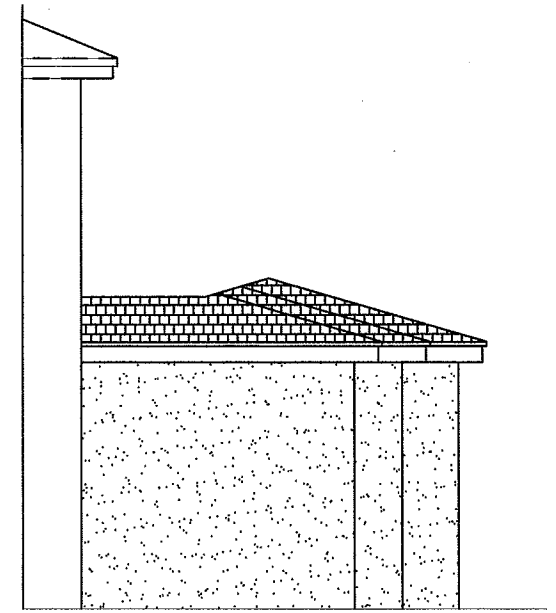


SOUTH BACK ELEVATION
SCALE 1/4" = 1'-0"




WEST FRONT ELEVATION
SCALE 1/4" = 1'-0"

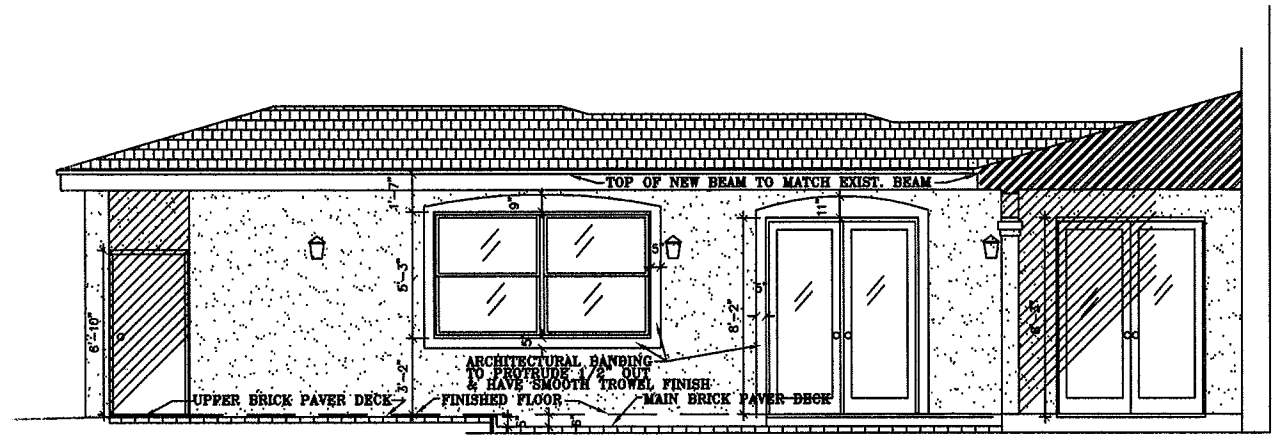



INSIDE EAST ELEVATION
SCALE 1/4" = 1'-0"

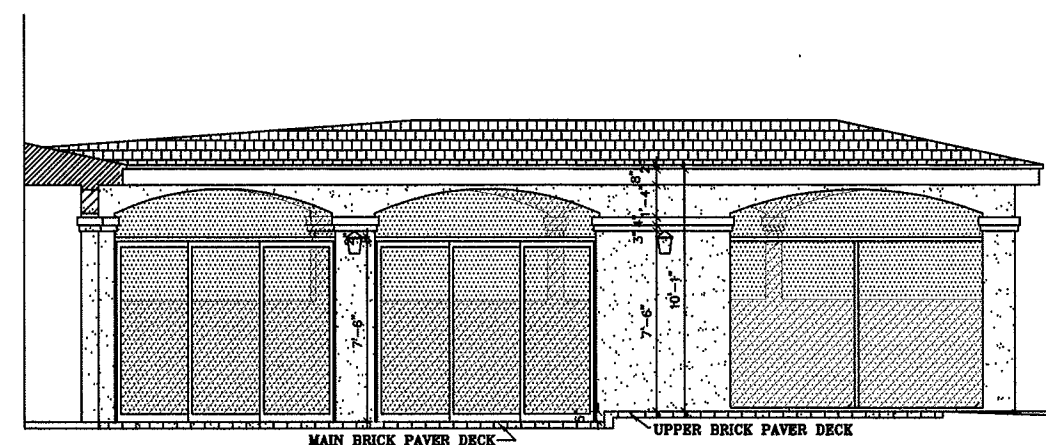

INSIDE WEST ELEVATION
SCALE 1/4" = 1'-0"

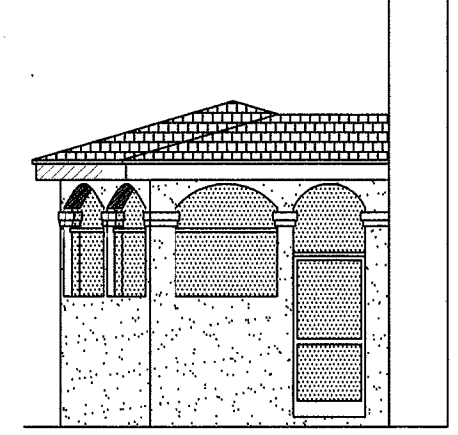

EAST FRONT ELEVATION
SCALE 1/4" = 1'-0"

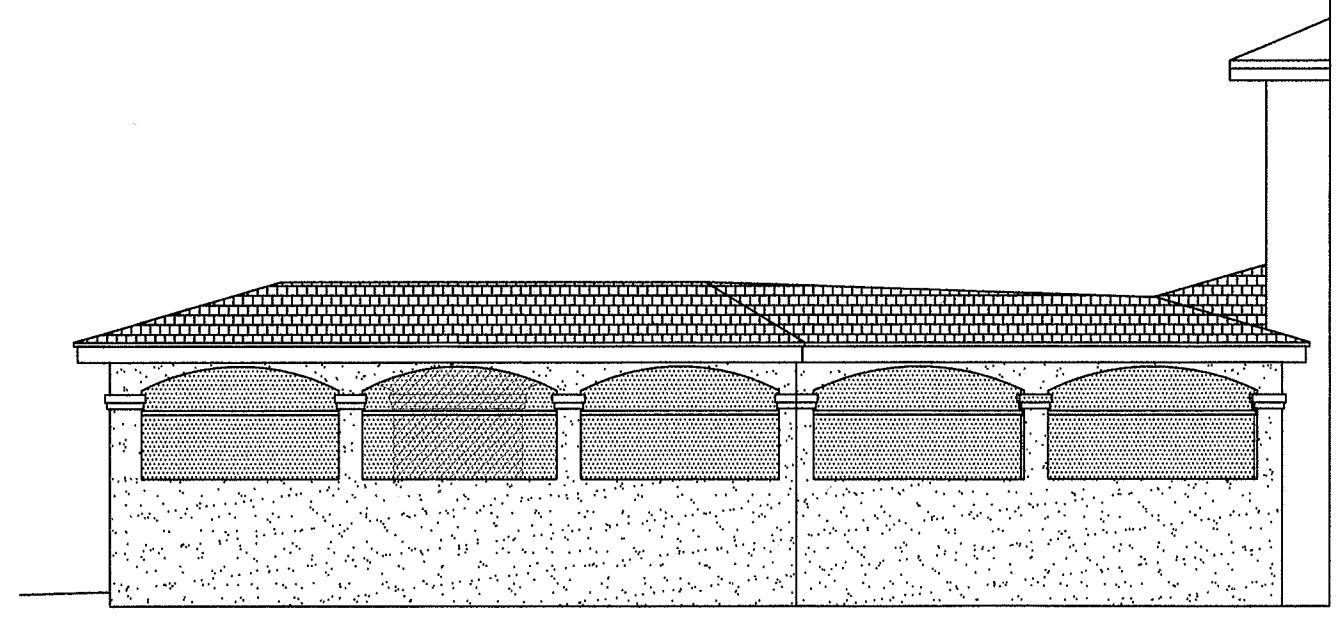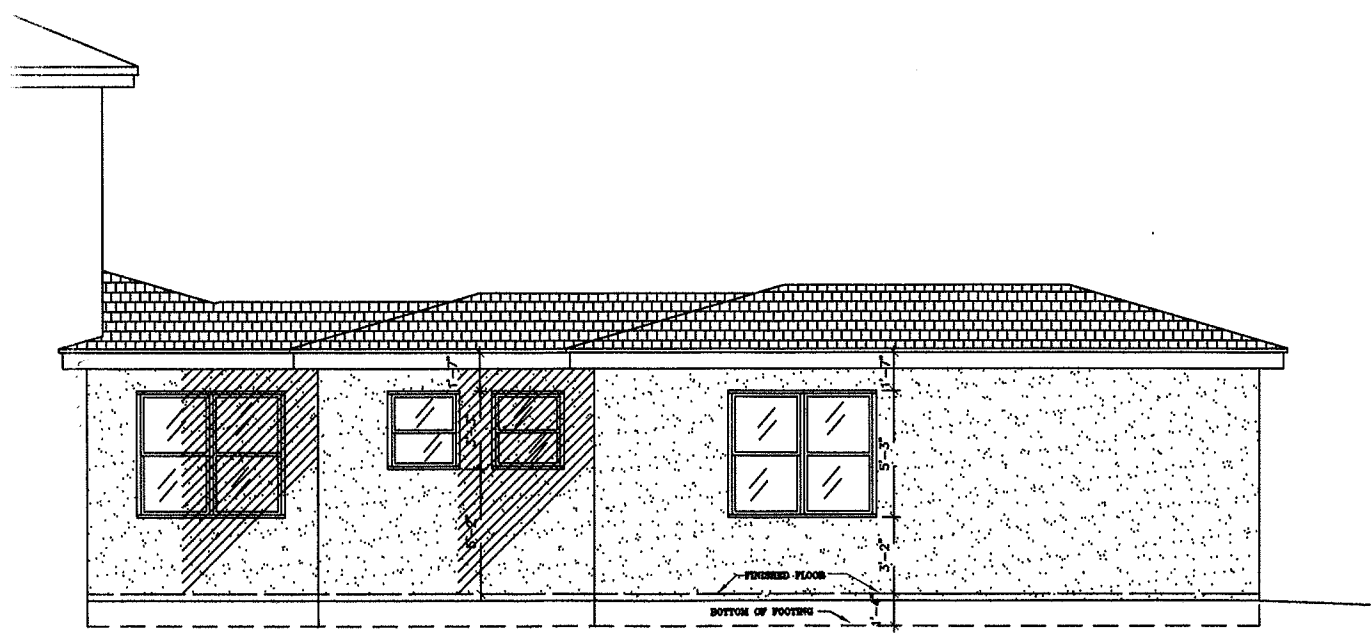

SHIELD CONSULTING ENGINEERS INC.
C.A. 27455
7103 W. SUNRISE BLVD. SUITE B-2

RESIDENTIAL ADDITION
KAMHOLTZ ROBERT & GINA

DRAWN
CHECKED
DATE 1
SCALE 1/4"
JOB NO.
SHEET



Selective Demolition (Per Plans)
 New Half Block Wall, Columns & Roof (Per Plans)
 No Plumbing Work Required.
 No Mechanical Work Required.
 New and Relocated Electric, As Per Plans
 New Doors Per Plans
 Paint All Interior And Exterior (Optional)


KAMHOLTZ Robert & Gina
 9738 Napoli Woods Lane
 Delray Beach, FL 33446
 PLEASE SIGN & DATE
 FLOORPLAN ACCEPTANCE

KAMHOLTZ Robert & Gina
 9738 Napoli Woods Lane
 Delray Beach, FL 33446
 PLEASE SIGN & DATE
 FLOORPLAN ACCEPTANCE

1 STOREY S. F. RESIDENTIAL
 2-3 OCCUPANCY, TYPE 6
 UNPROTECTED

_____/_____/_____
 SIGNATURE DATE

_____/_____/_____
 SIGNATURE DATE

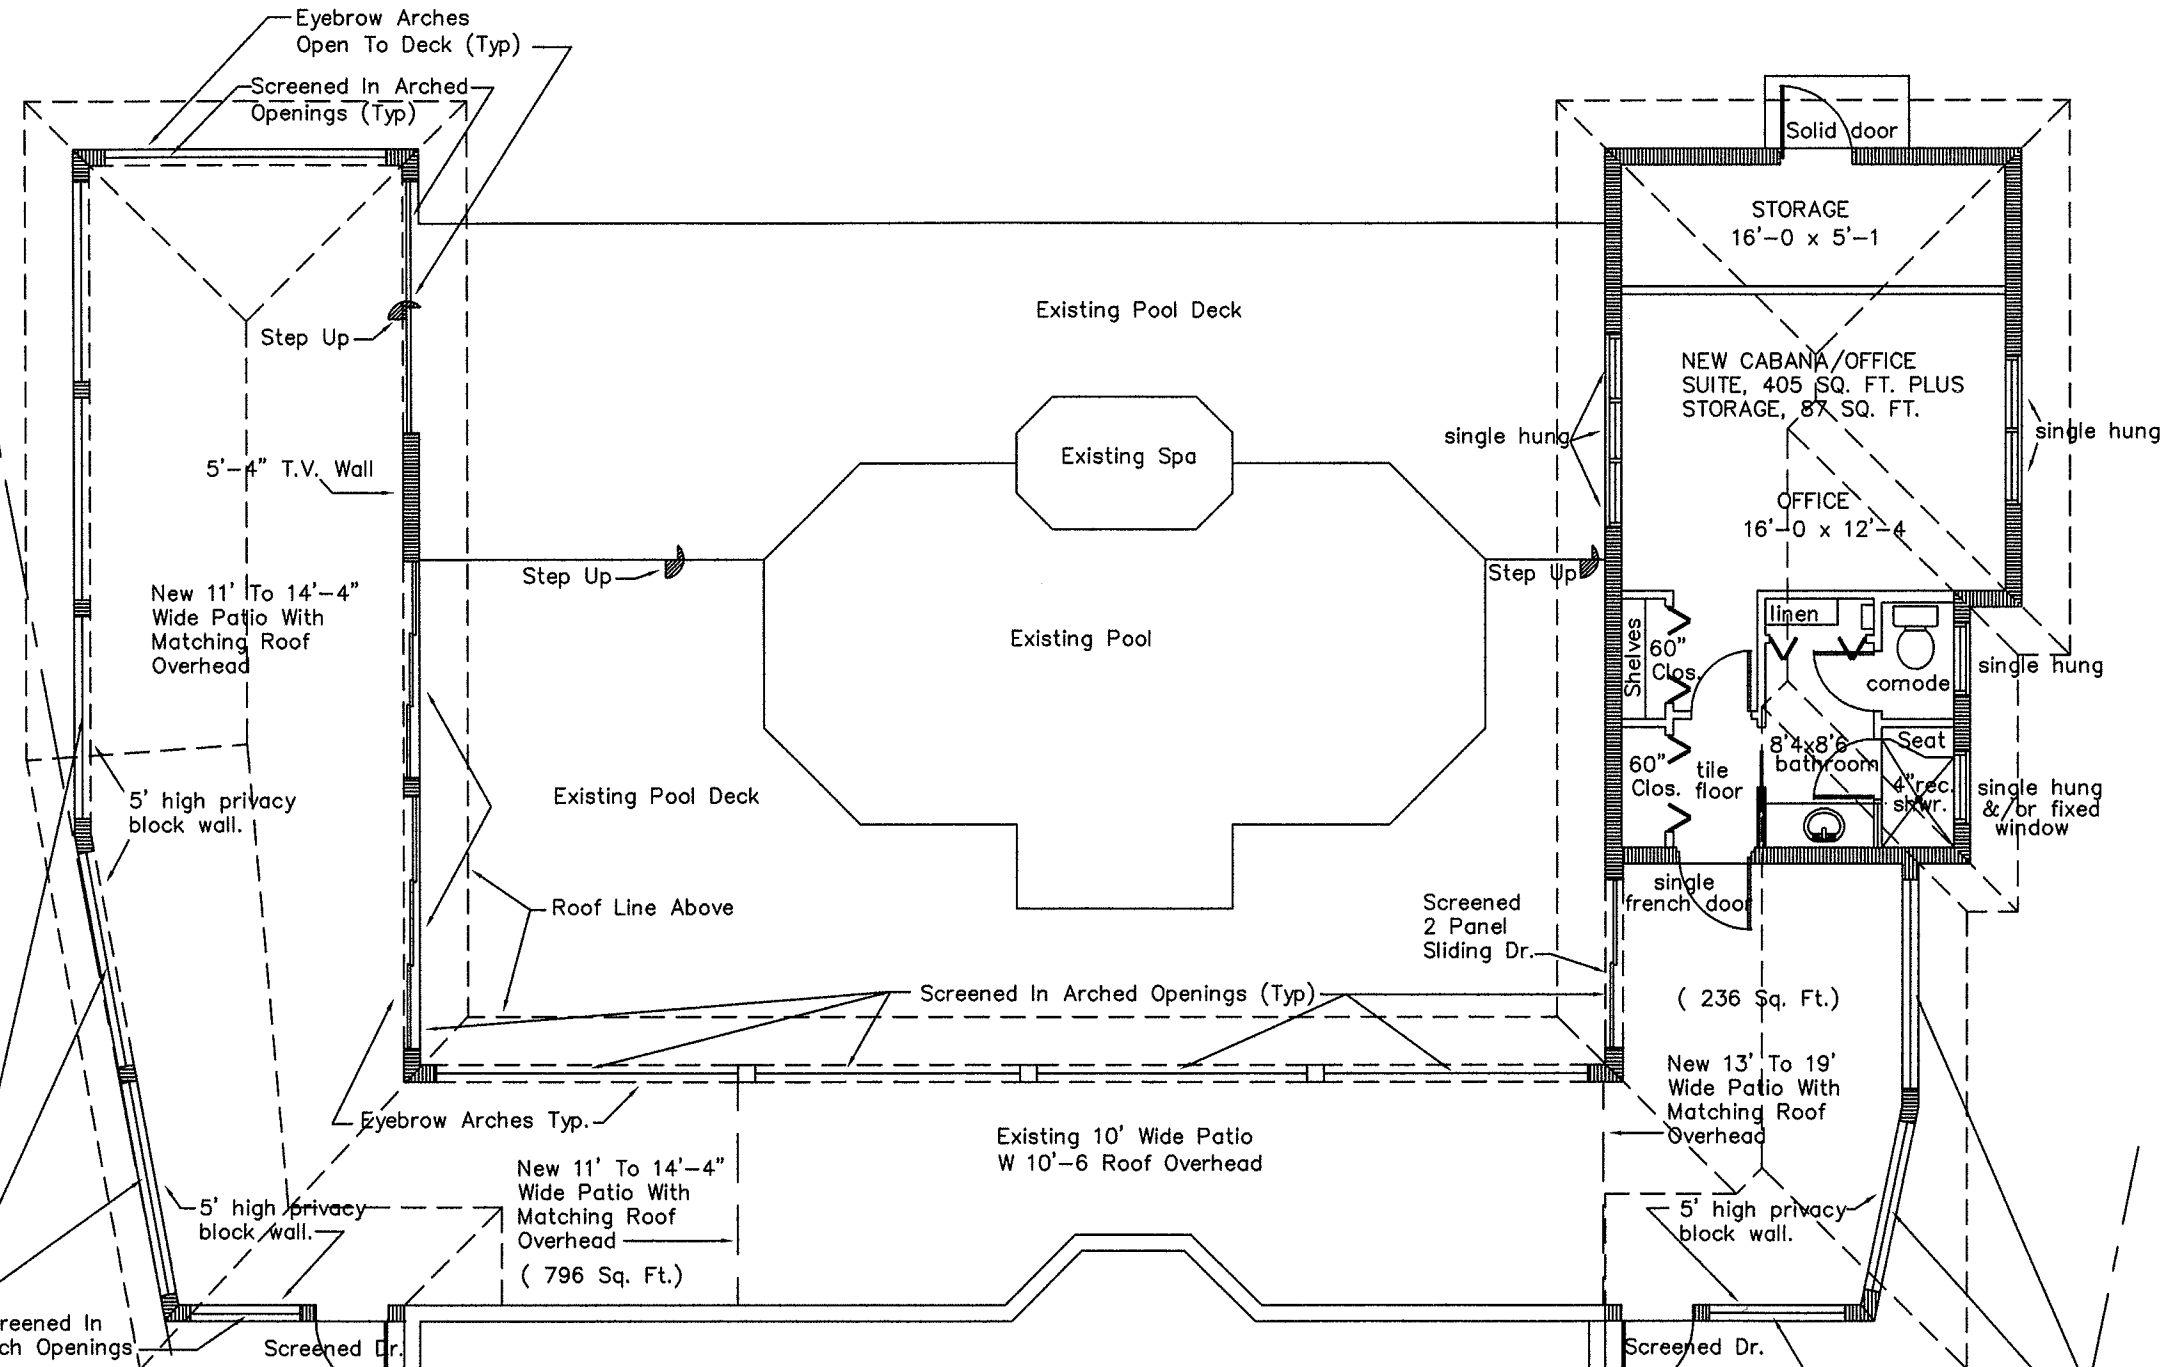

DOOR AND WINDOW NOTES:
 ALL WINDOWS & DOORS ARE EXISTING UNLESS OTHERWISE NOTED ON PLANS.
 CONTRACTOR TO VERIFY ALL ROUGH OPENING SIZES PRIOR TO ORDERING OR INSTALLING ANY WINDOWS OR DOORS.
 CONTRACTOR TO VERIFY AND MATCH ALL EXISTING WINDOW OR FINISHES AND HARDWARE VERIFY WITH OWNER PRIOR TO ORDERING AND INSTALLING


All New Windows Or Doors To Be IMPACT CERTIFIED or Use Hurricane Resistant Per Product Control Approval

DOOR SCHEDULE

SIZE		THICK	TYPE	MATERIAL	FINISH	THRESHOLD	JAMB	REMARKS
WIDTH	HGT.							
3'-0"	6'-8"	1 5/8"	EXT-FRENCH	METAL S.C.	PAINTED	ALUMINUM	P.T.WOOD	8" BOTTOM AND 5" SIDE & TOP RAILS, W/ SOLID PANE
2'-6"	6'-8"	1 5/8"	EXT-FRENCH	METAL S.C.	PAINTED	ALUMINUM	P.T.WOOD	8" BOTTOM AND 5" SIDE & TOP RAILS, W/ SOLID PANE
2'-6"	6'-8"	1 5/8"	SLAB	WOOD H.C.	PAINTED	---	WOOD	6 PANEL COLONIAL STYLE
2'-6"	6'-8"	1 5/8"	BI-FOLD	WOOD H.C.	PAINTED	---	WOOD	6 PANEL COLONIAL STYLE

WINDOW SCHEDULE

MARK	SIZE CODE	DESCRIPTION	DIMENSION	FRAME		GLAZING			REMARKS
				MATERIAL	FINISH	THICK	U-VALUE	SHADE	
(W1)	---	SINGLE HUNG	52 X 60	ALUMN.	PAINTED	---	---	---	
(W2)	---	SINGLE HUNG	28 X 60	ALUMN.	PAINTED	---	---	---	
(W3)	---	SINGLE HUNG	26 X 48"	ALUMN.	PAINTED	---	---	---	

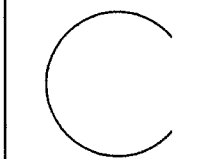

SHIELD CONSULTING ENGINEERS INC.
 C.A. 27455
 7103 W. SUNRISE BLVD. SUITE B-2
 PLANTATION, FLORIDA 33313
 TEL. (954) 257-3401 FAX (954) 321-6430

RESIDENTIAL ADDITION
 KAMHOLTZ Robert & Gina
 811 NORTH B STREET
 LAKE WORTH FL. 33460

DRAWN S. B. S.
 CHECKED
 DATE 05-28-
 SCALE AS NOT
 JOB NO.
 SHEET