

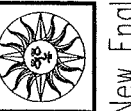
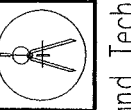


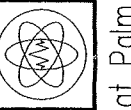

ROOF COVER AT EXTERIOR DOOR ENTRY ONLY

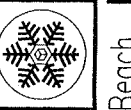

New England Tech at Palm Beach

GEORGIA


"THE STUDY"  
CLAYTON  
STEVE SANDERS, DESIGNER

REVISIONS


- 1.
- 2.
- 3.
- 4.

ADR 4th  
DRAWN BY: SANDERS  
DATE: 01/27/00  
INSTRUCTOR: KHAN

JOB NUMBER:00-0101

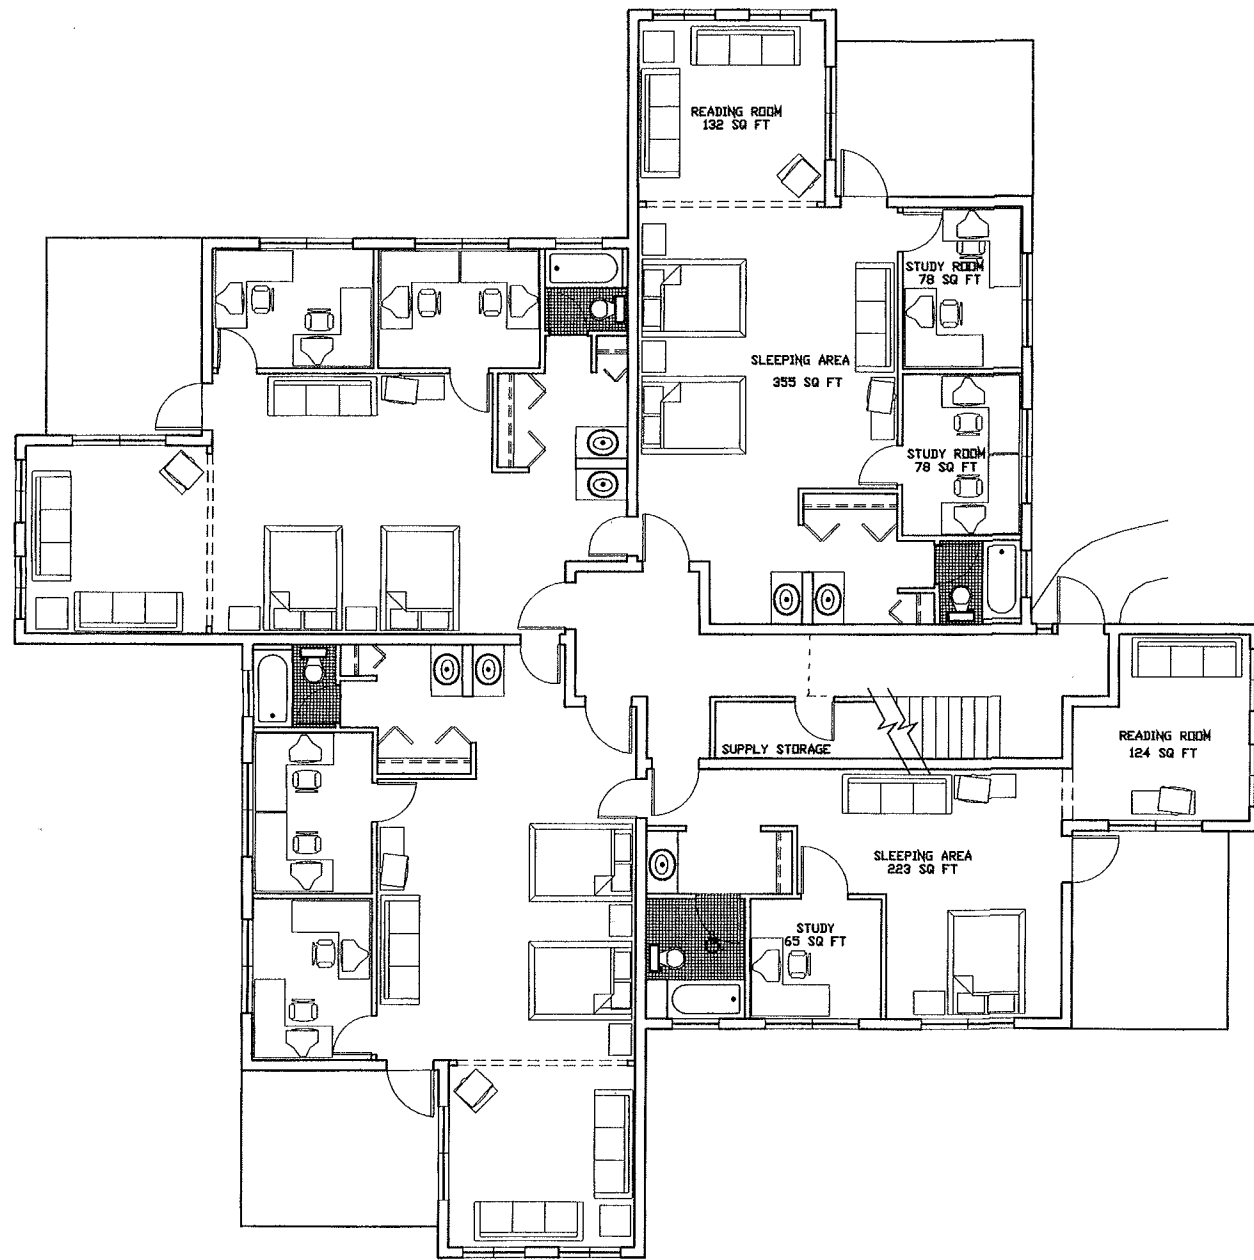


FIRST FLOOR

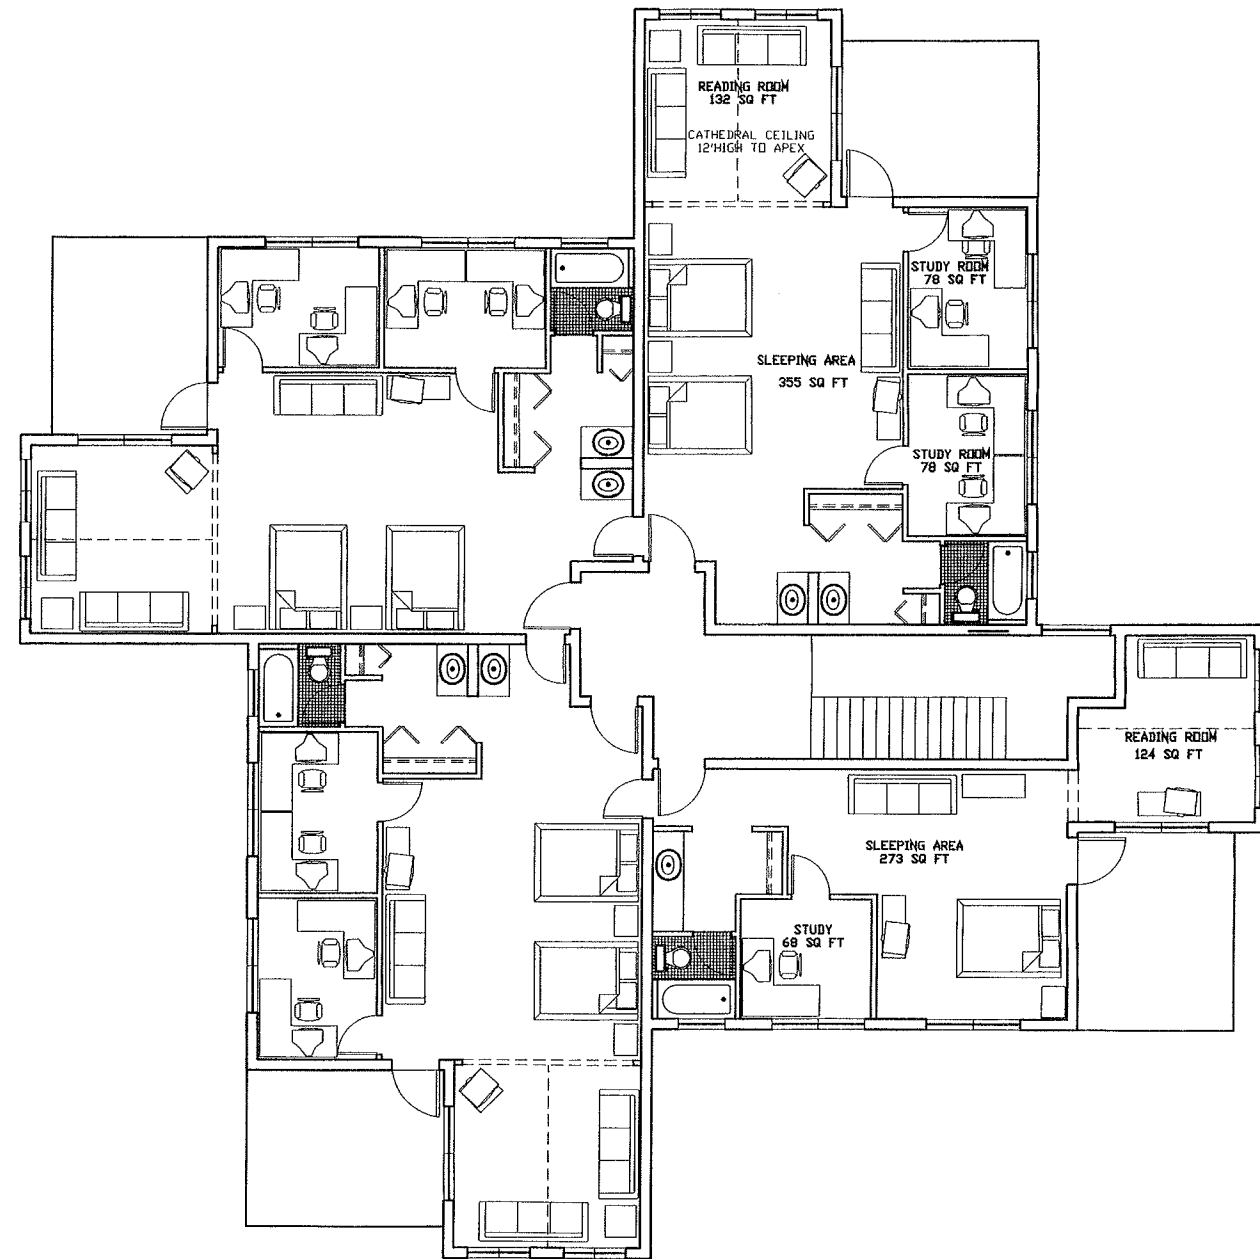

SECOND FLOOR

1/8"=1'-0"

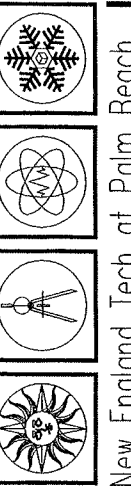

REVISIONS
1.
2.
3.
4.

ADR 4th  
DRAWN BY: SANDERS  
DATE: 01/27/00  
INSTRUCTOR: KHAN